



BROADWAY - PINE TO IRIS

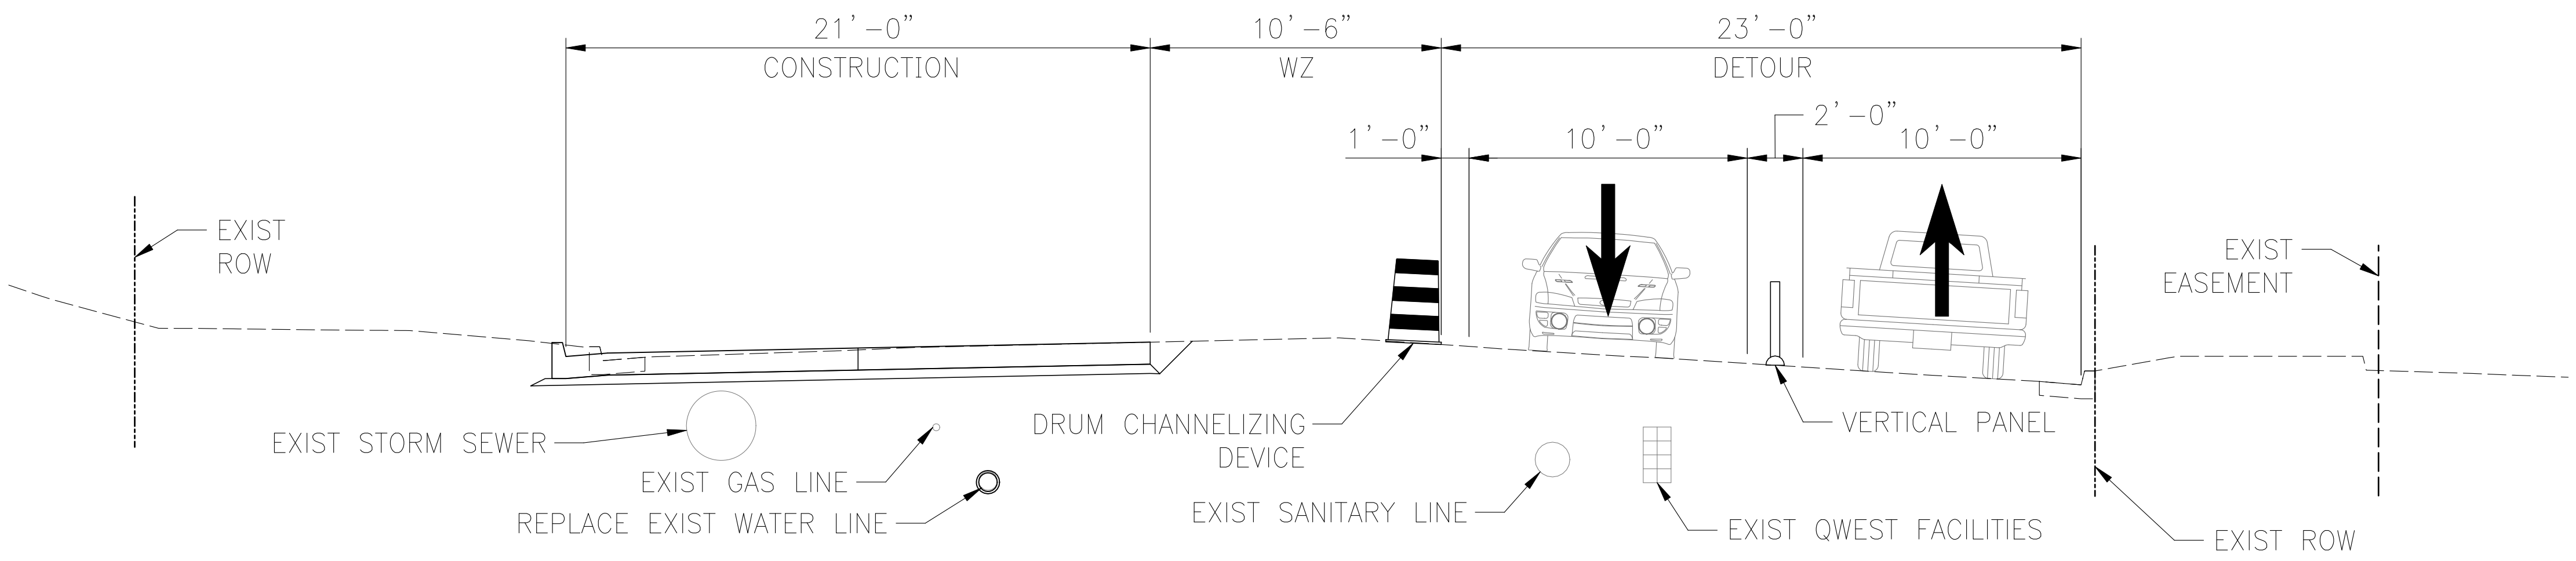


TYPICAL FIVE LANE DETOUR SECTION WITHOUT MAINTAINING LEFT TURN - PHASE 1

SHIFT ONE LANE OF TRAFFIC IN EACH DIRECTION TO THE EAST SIDE OF BROADWAY
INSTALL UTILITIES ALONG THE WEST SIDE OF BROADWAY FOLLOWED BY 21' OF CONCRETE PAVEMENT

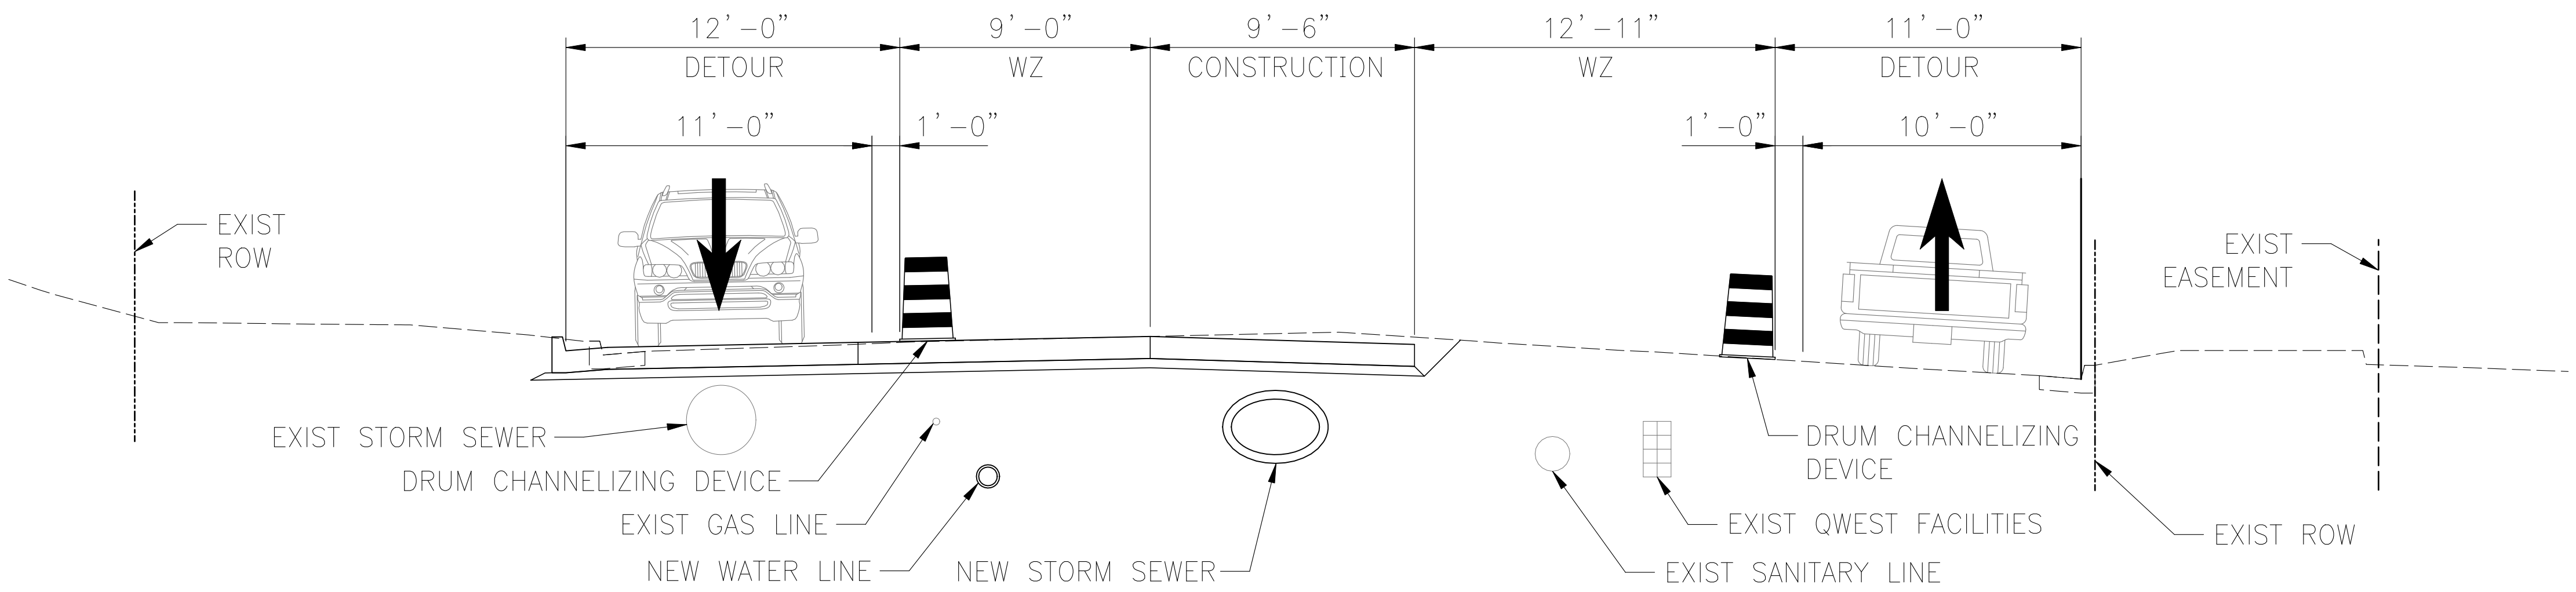

TYPICAL FIVE LANE DETOUR SECTION WITHOUT MAINTAINING LEFT TURN - PHASE 2

SHIFT SOUTHBOUND TRAFFIC TO THE WEST SIDE OF BROADWAY
INSTALL UTILITIES DOWN THE CENTER OF BROADWAY FOLLOWED BY 9.5' OF CONCRETE PAVEMENT

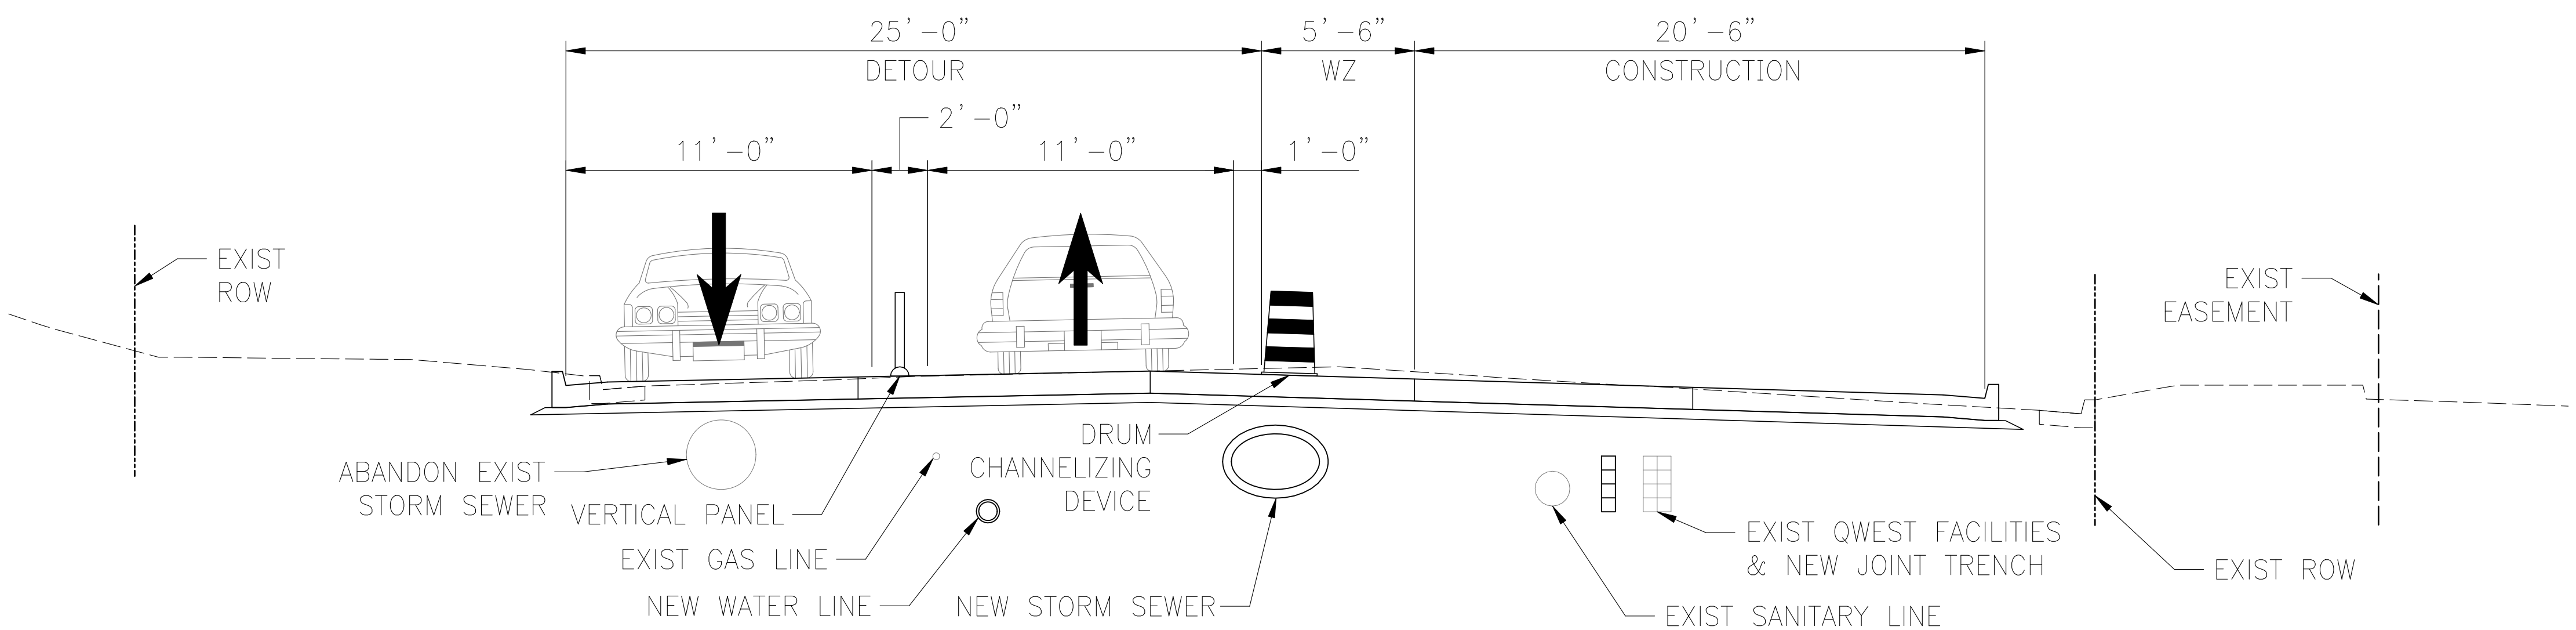

TYPICAL FIVE LANE DETOUR SECTION WITHOUT MAINTAINING LEFT TURN - PHASE 3

SHIFT NORTHBOUND TRAFFIC TO THE WEST SIDE OF BROADWAY
INSTALL UTILITIES ALONG THE EAST SIDE OF BROADWAY FOLLOWED BY 20.5' OF CONCRETE PAVEMENT

