


SECTION A - NORTHERN REACH
1" = 10'-0"

Near 18+50

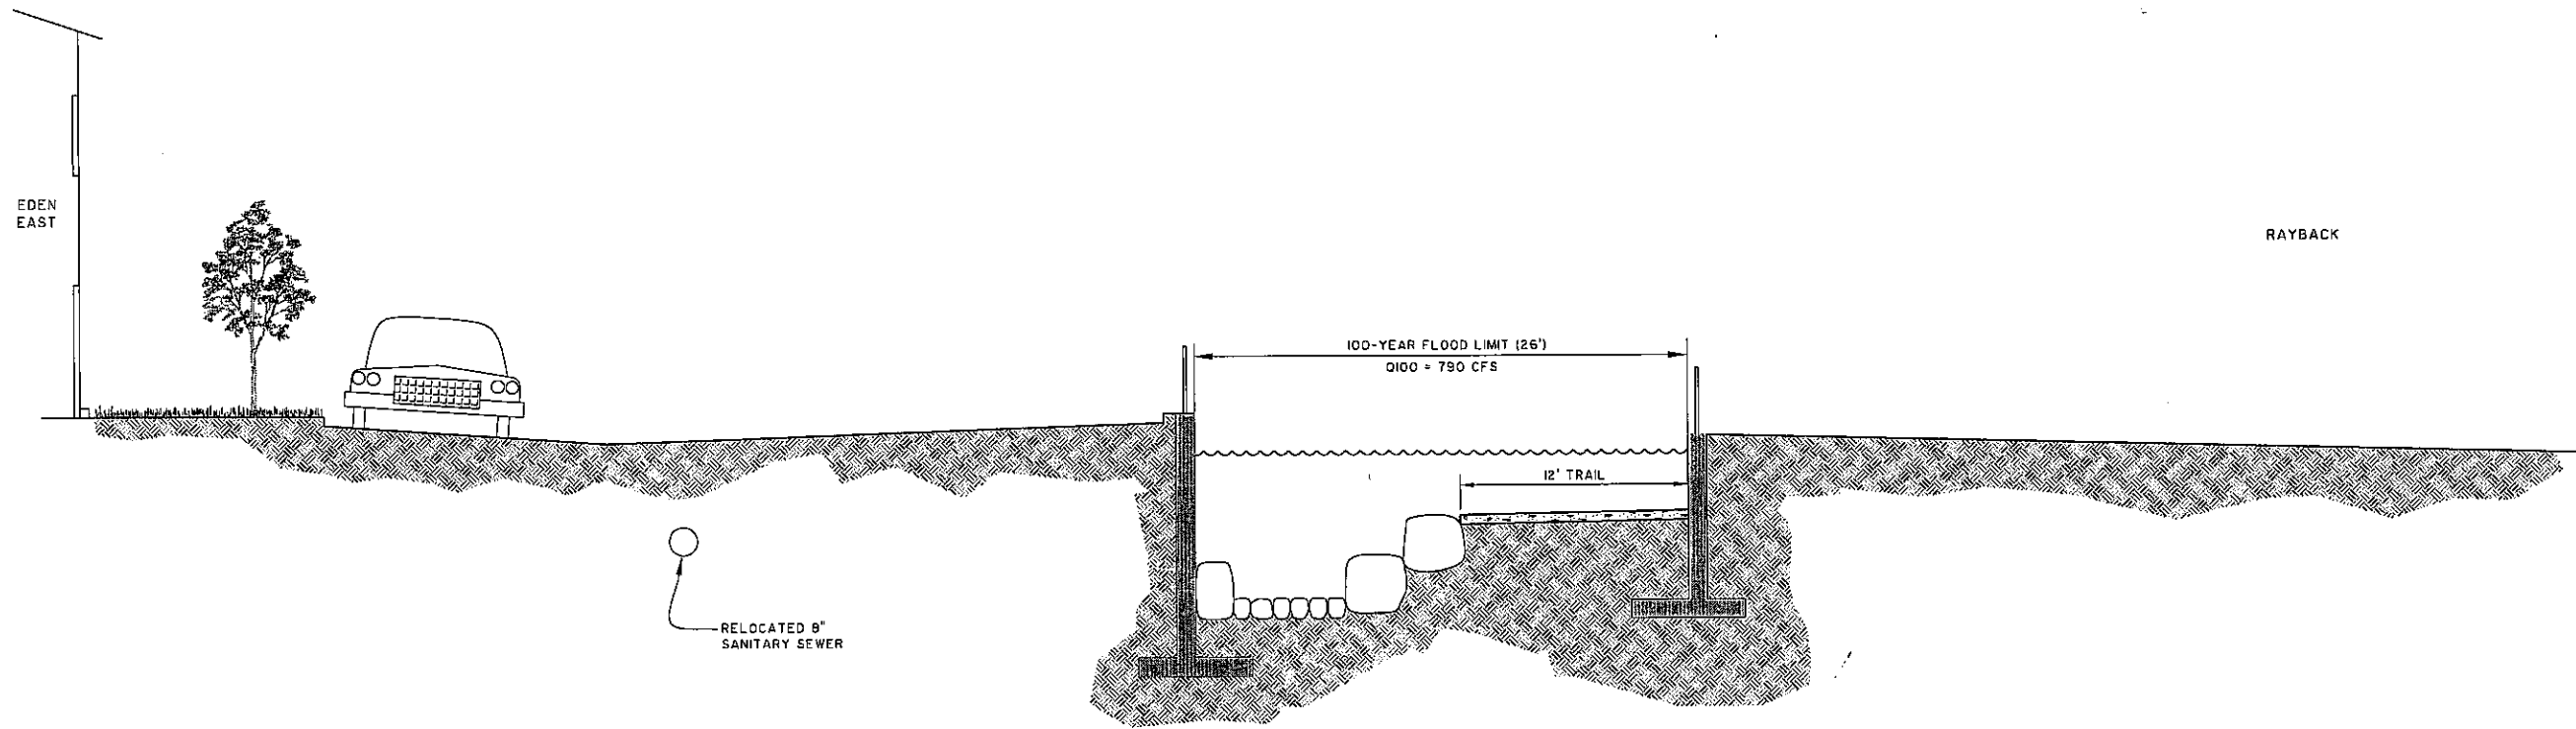


SECTION B - SOUTHERN REACH
1" = 10'-0"

ELMER'S TWO MILE CREEK GREENWAY PROJECT
PHASE II, ALTERNATIVE 1
NARROWER CHANNEL

From CEAP Plan


LOOKING FROM SOUTH TO NORTH

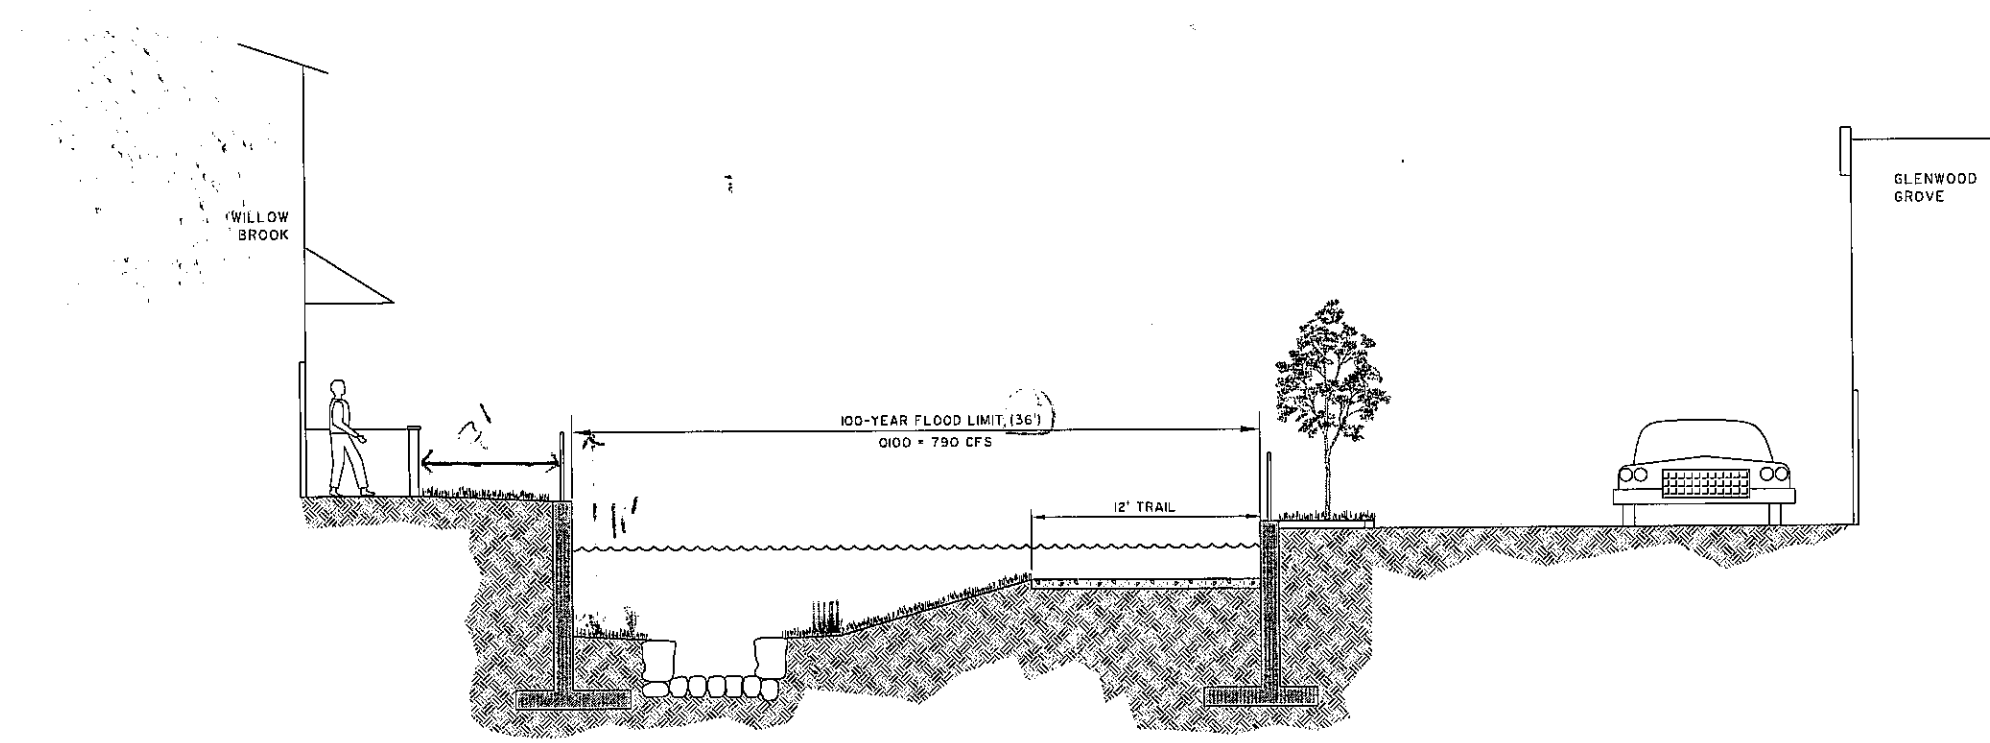

SECTION A - NORTHERN REACH

1" = 10'-0"

Near 18150

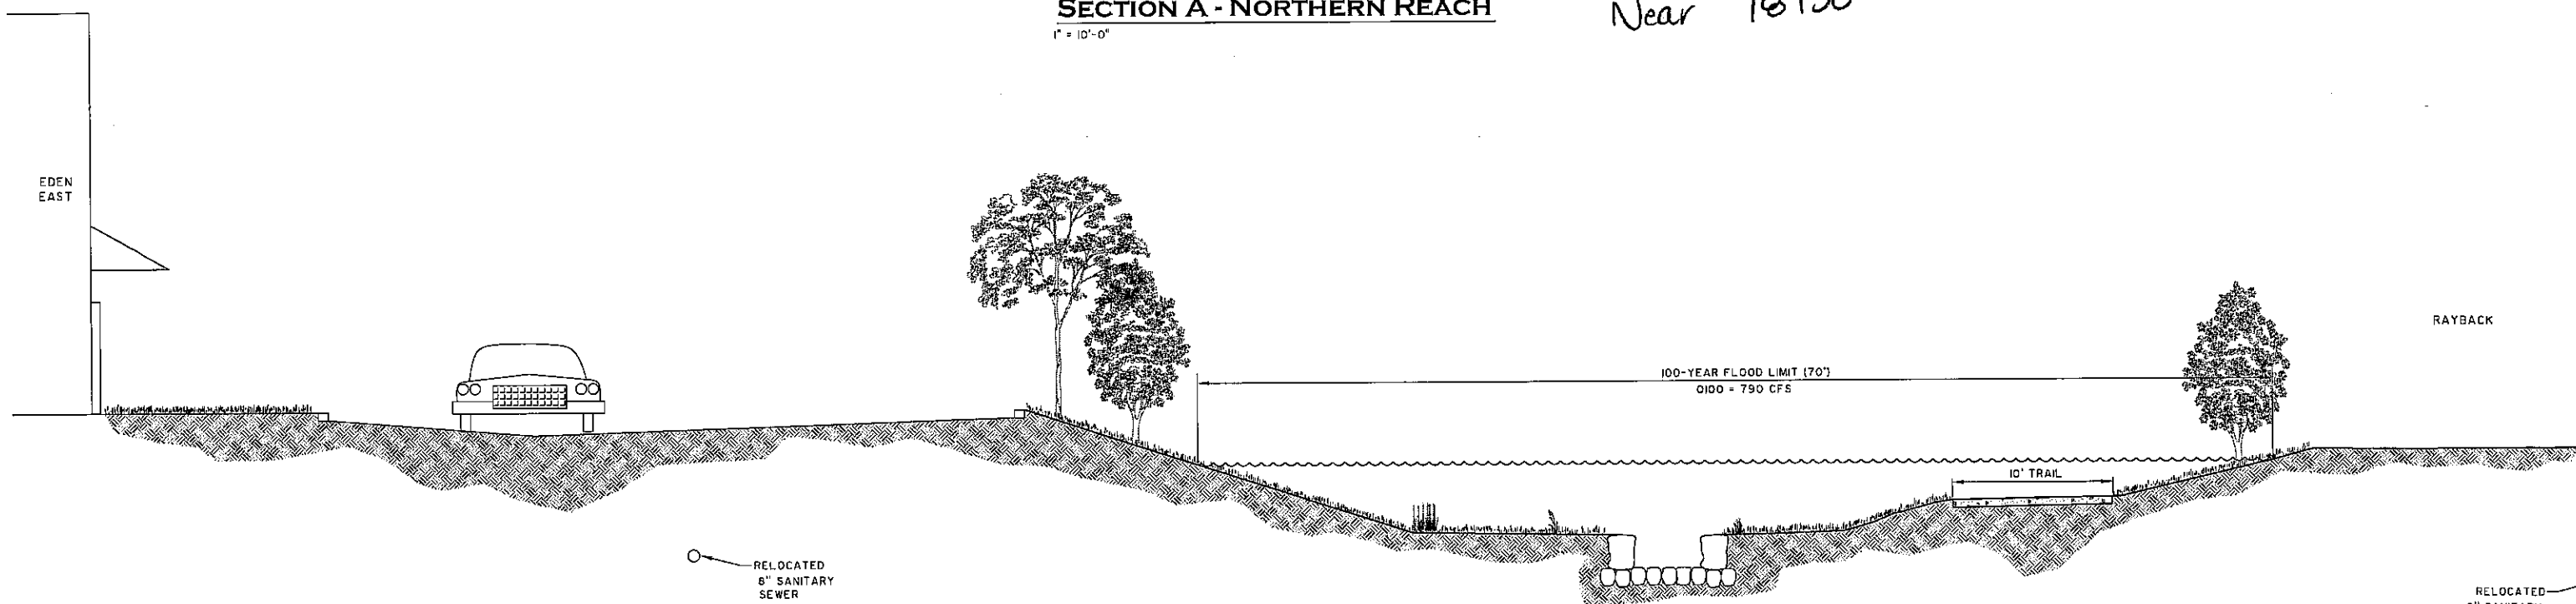

SECTION B - SOUTHERN REACH

1" = 10'-0"

**ELMER'S TWO MILE CREEK GREENWAY PROJECT
PHASE II, ALTERNATIVE 2
WIDER CHANNEL**

From CEAP Plan

LOOKING FROM SOUTH TO NORTH

