



VALMONT ROAD

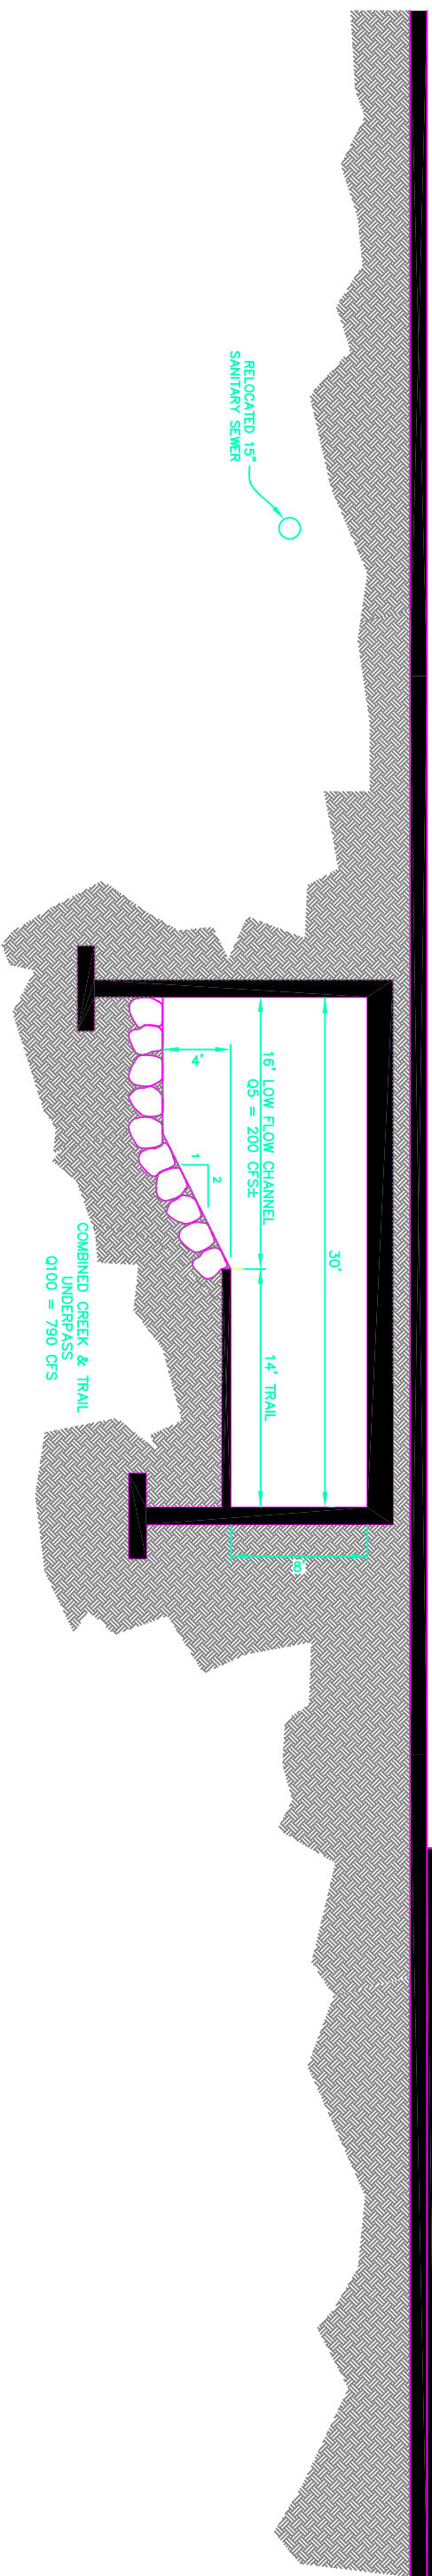

Section A – At Valmont  
1" = 10'-0"

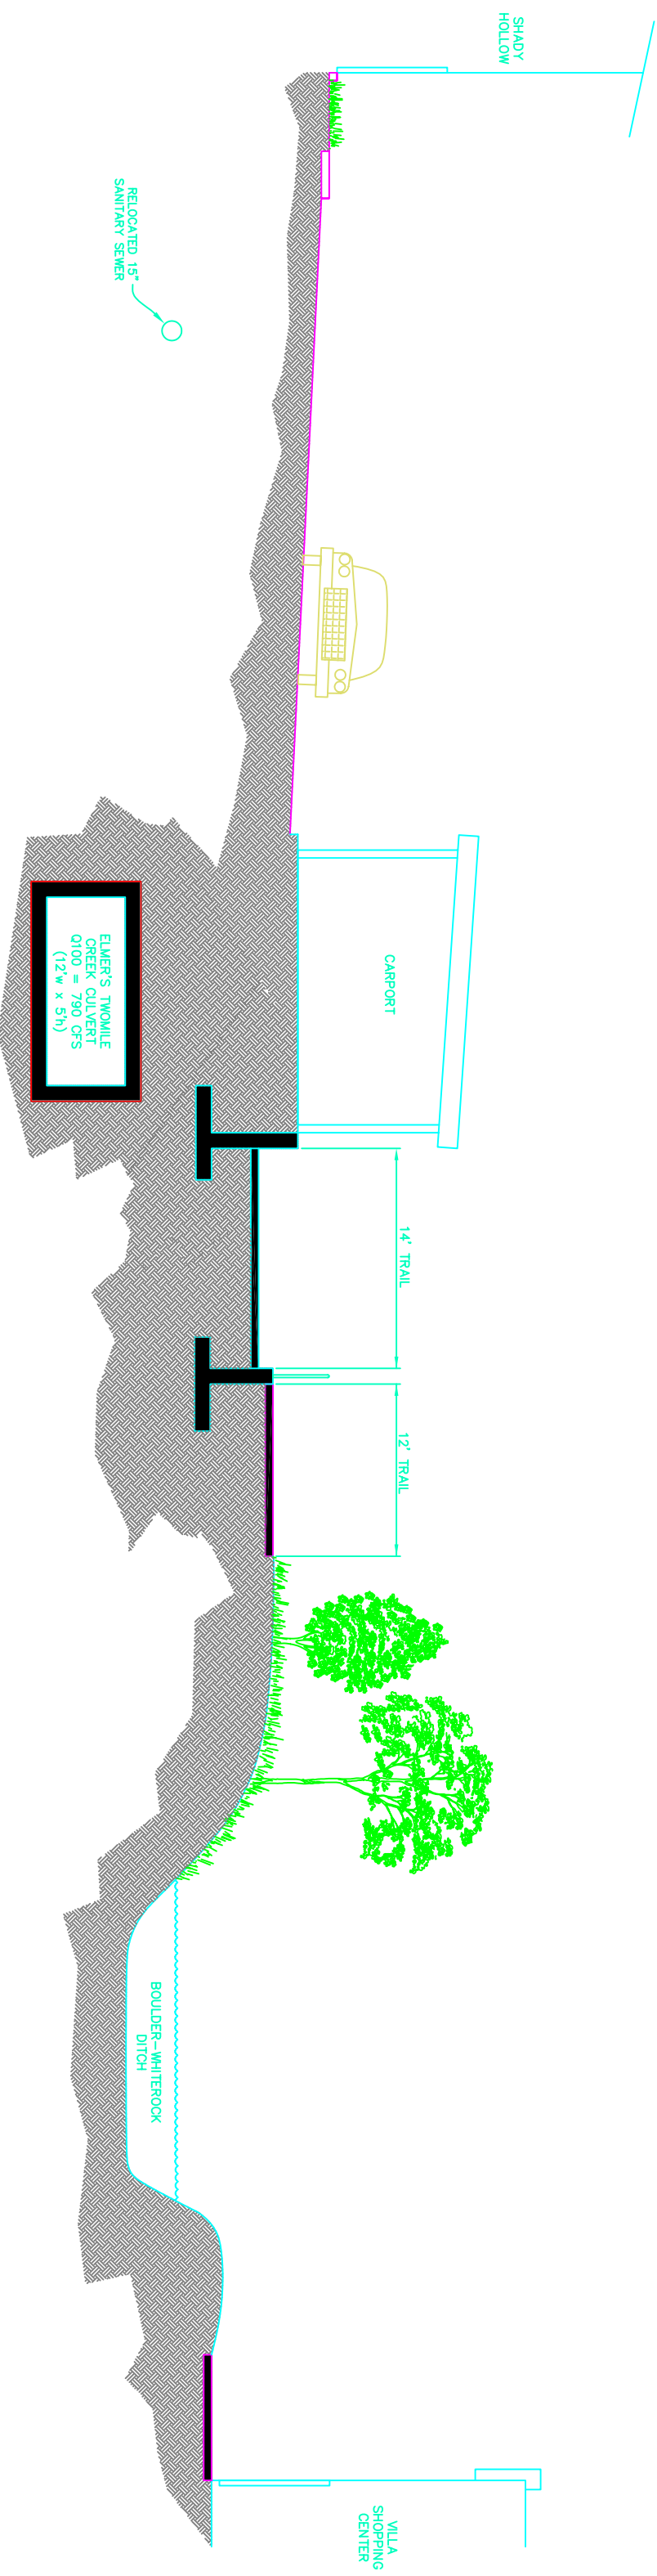

Section B – Between Goose Creek and Valmont  
1" = 10'-0"

Elmer's Two Mile Creek Greenway Project  
Phase 1, Alternative 1  
Combined Creek and Trail Underpass

Looking from South to North