



VALMONT ROAD

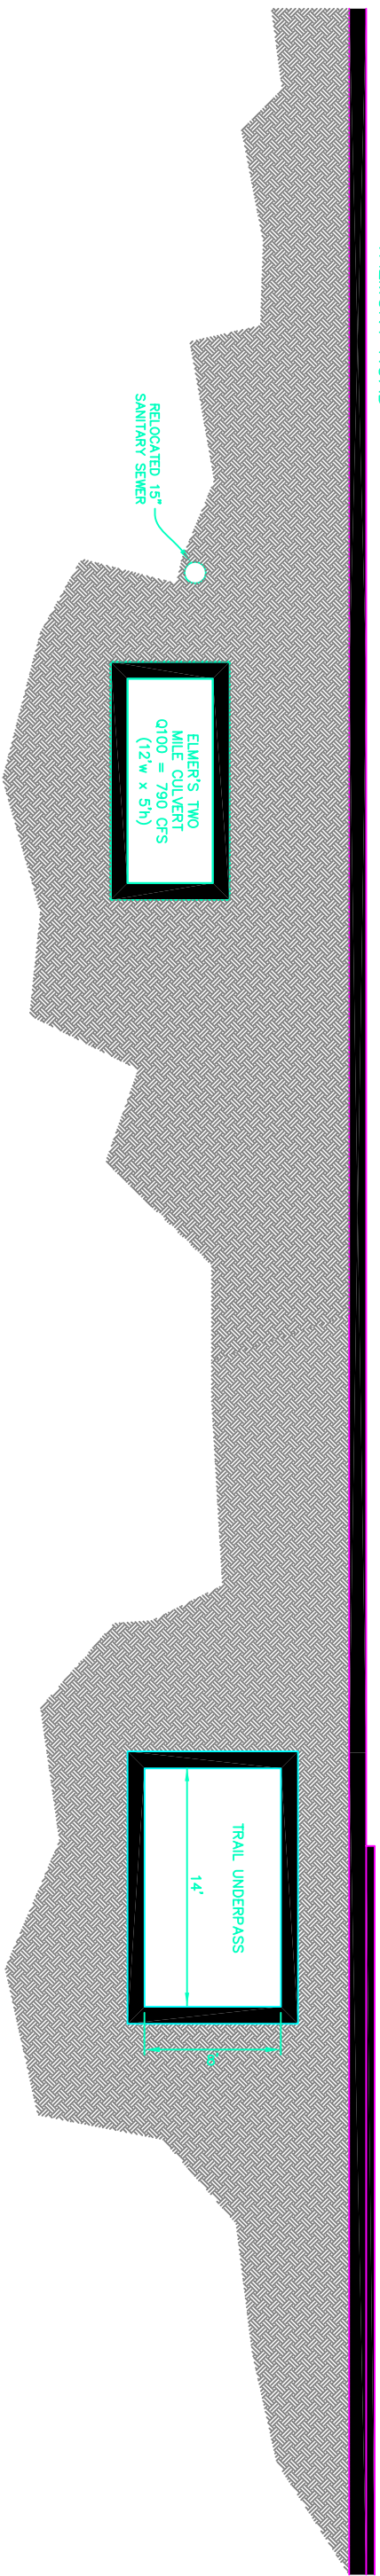

Section A – At Valmont

1" = 10'-0"

SHADY HOLLOW

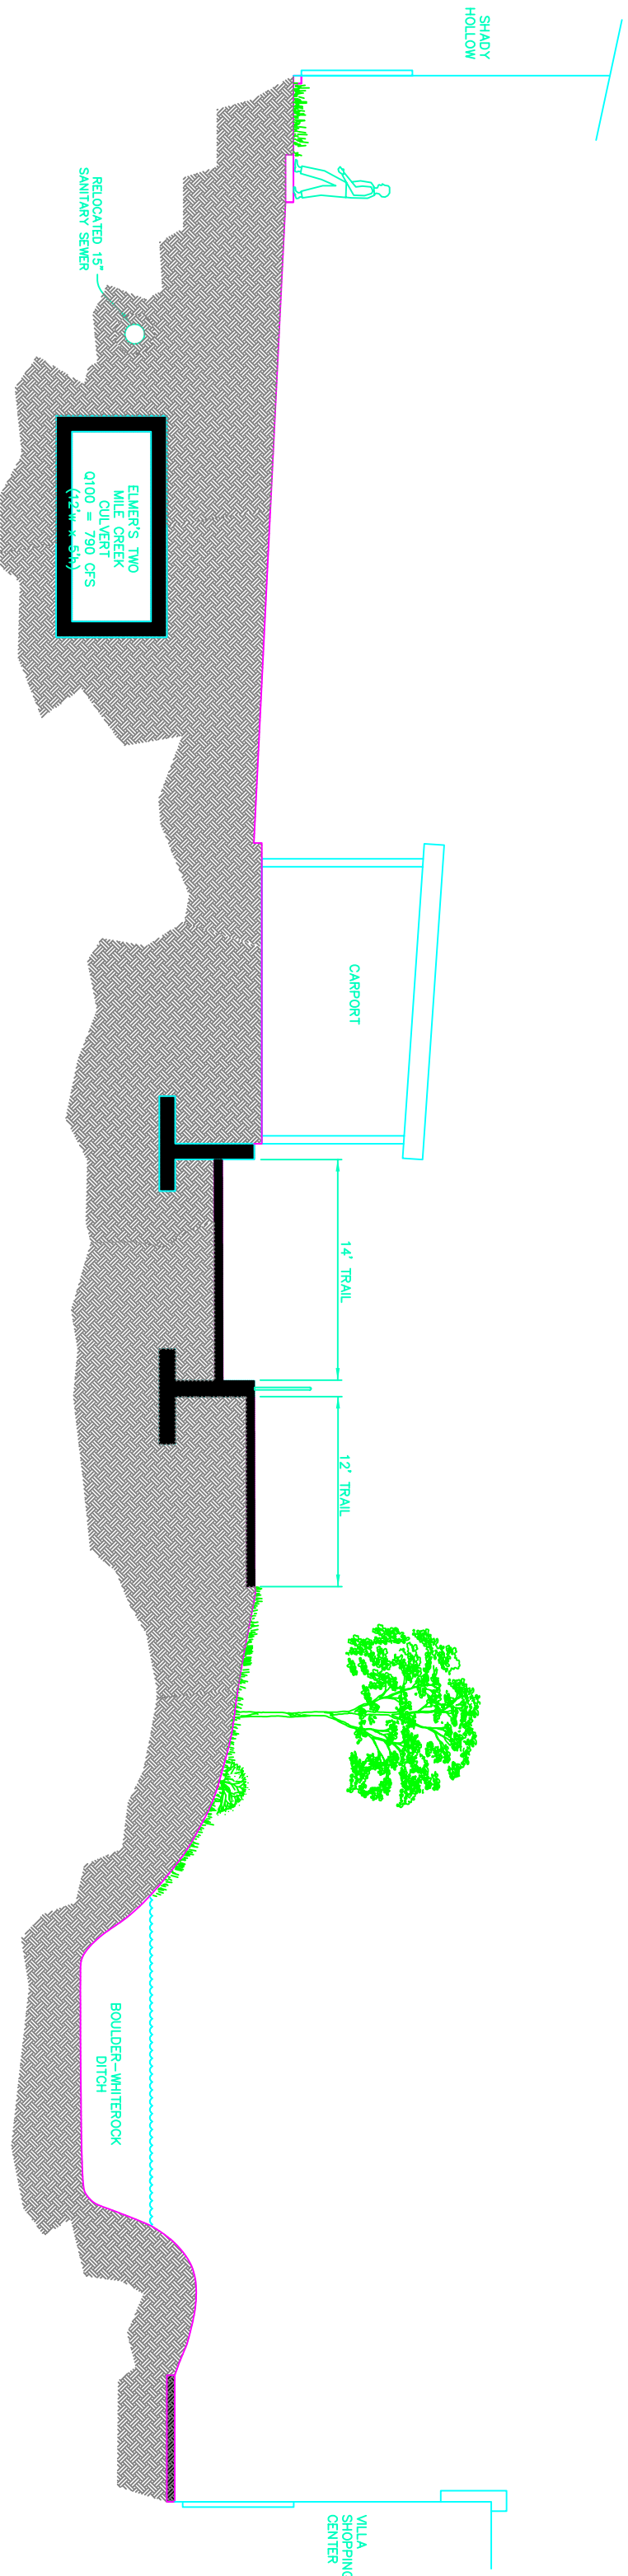

Section B – Between Goose Creek and Valmont

1" = 10'-0"

Elmer's Two Mile Creek Greenway Project

Phase 1, Alternative 2

Separated Creek and Trail Underpass