



VALMONT ROAD

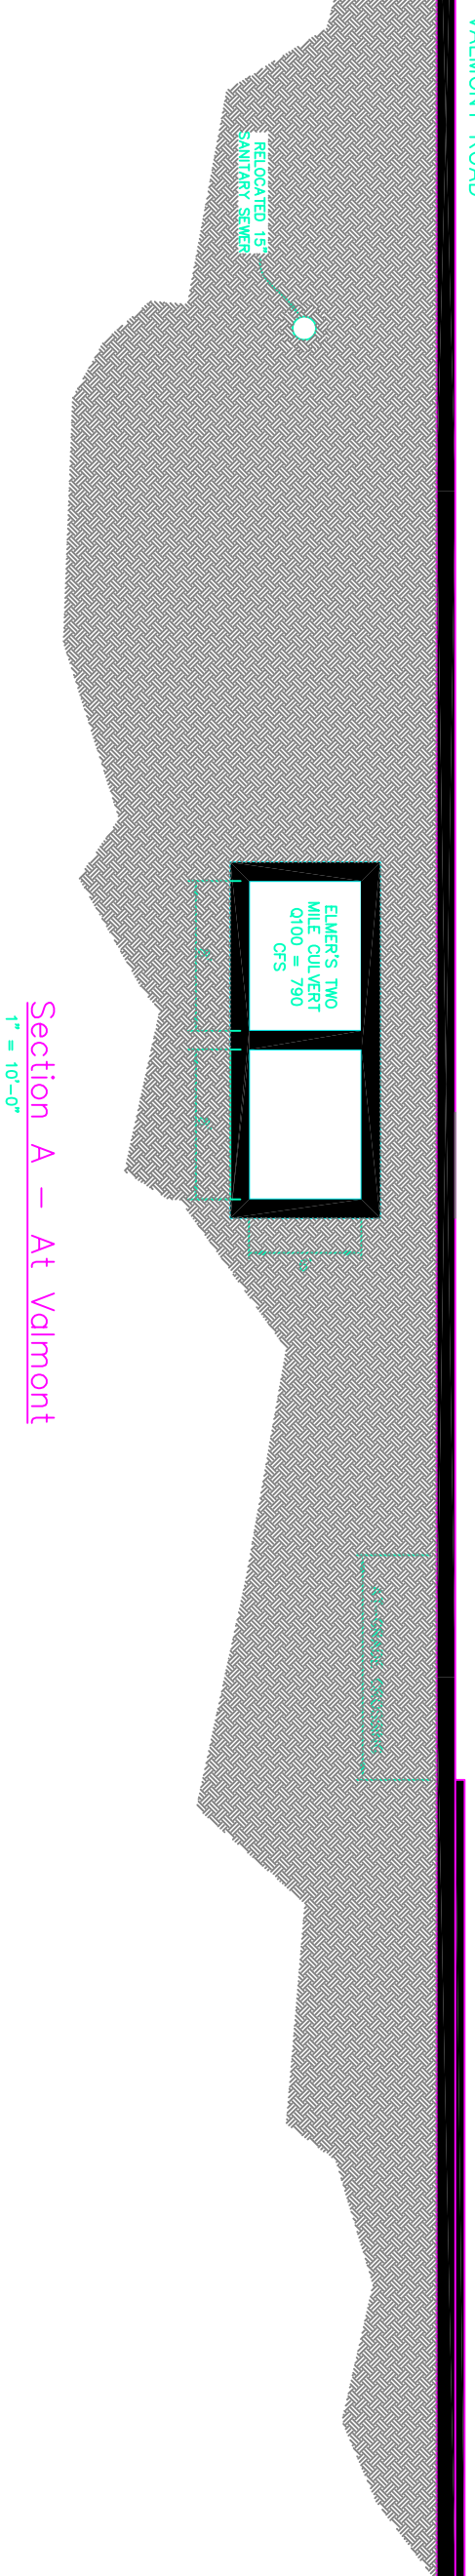

Section A – At Valmont  
1" = 10'-0"

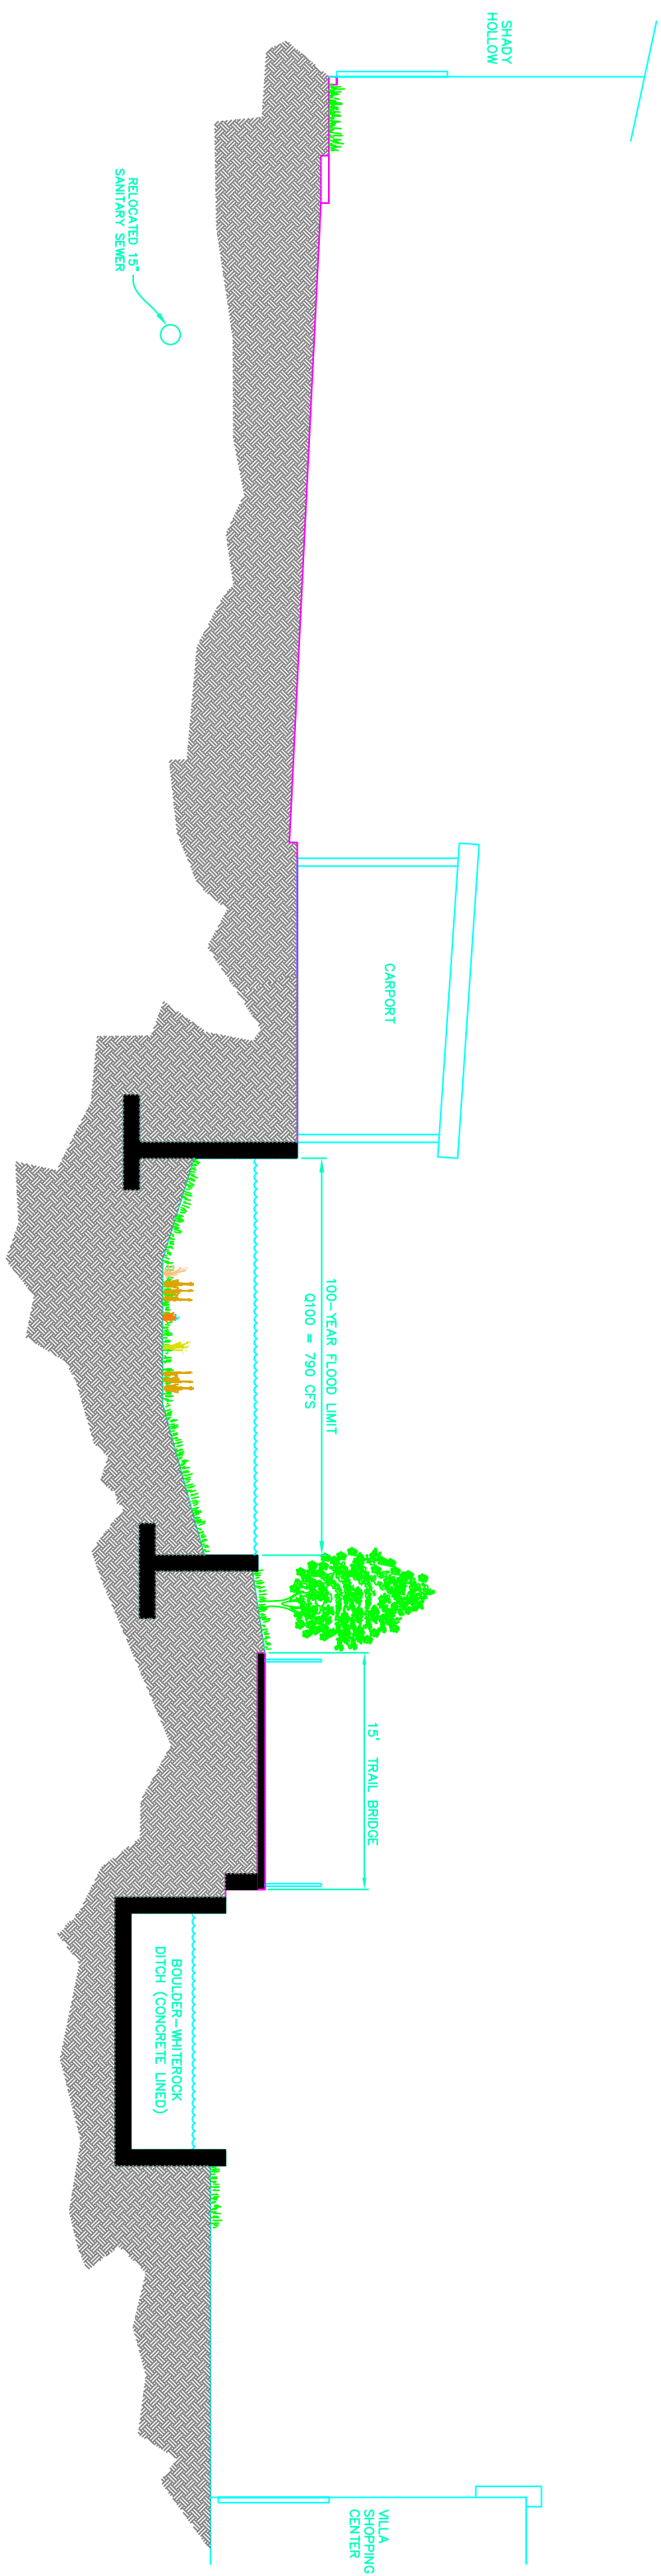

Section B – Between Goose Creek and Valmont  
1" = 10'-0"

Elmer's Two Mile Creek Greenway Project  
Phase 1, Alternative 3  
Open Channel & Trail At-Grade Crossing