


Section A – Northern Reach  
1" = 10'-0"

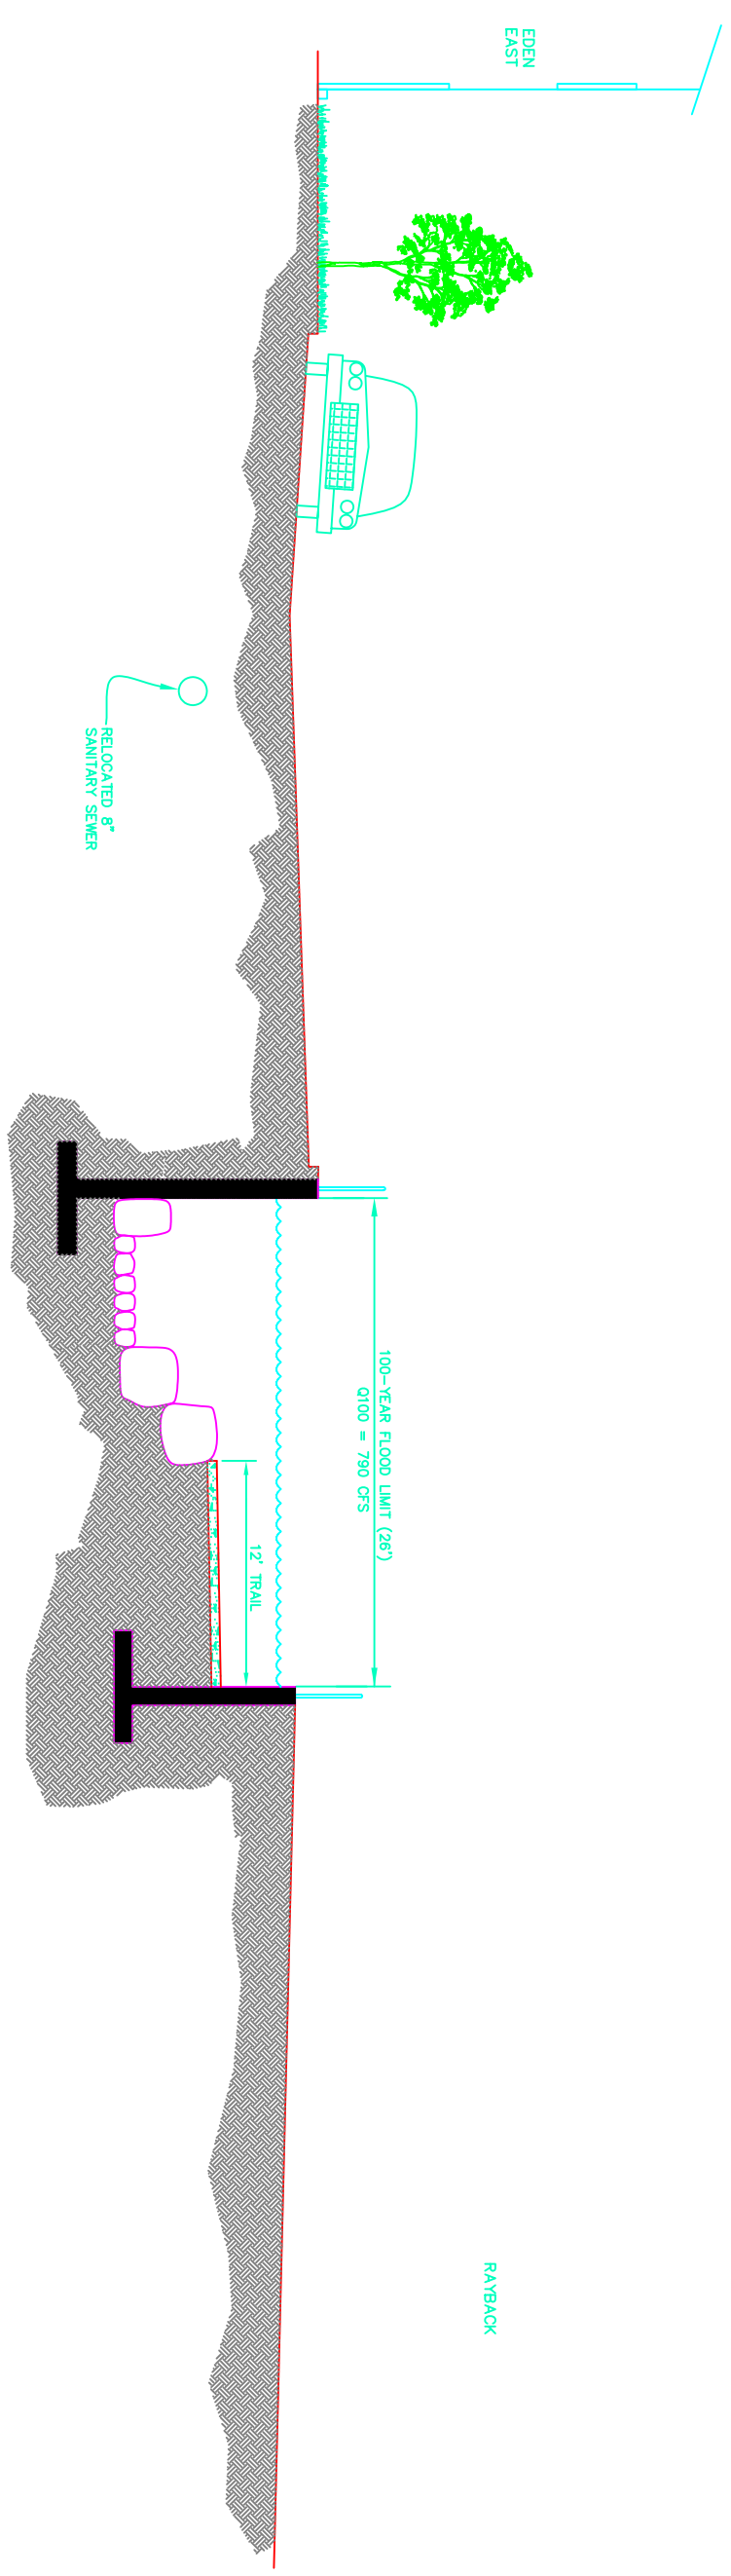

Section B – Southern Reach  
1" = 10'-0"

Elmer's Two Mile Creek Greenway Project  
Phase II, Alternative 1  
Narrower channel