


Section A -- Northern Reach
1" = 10'-0"

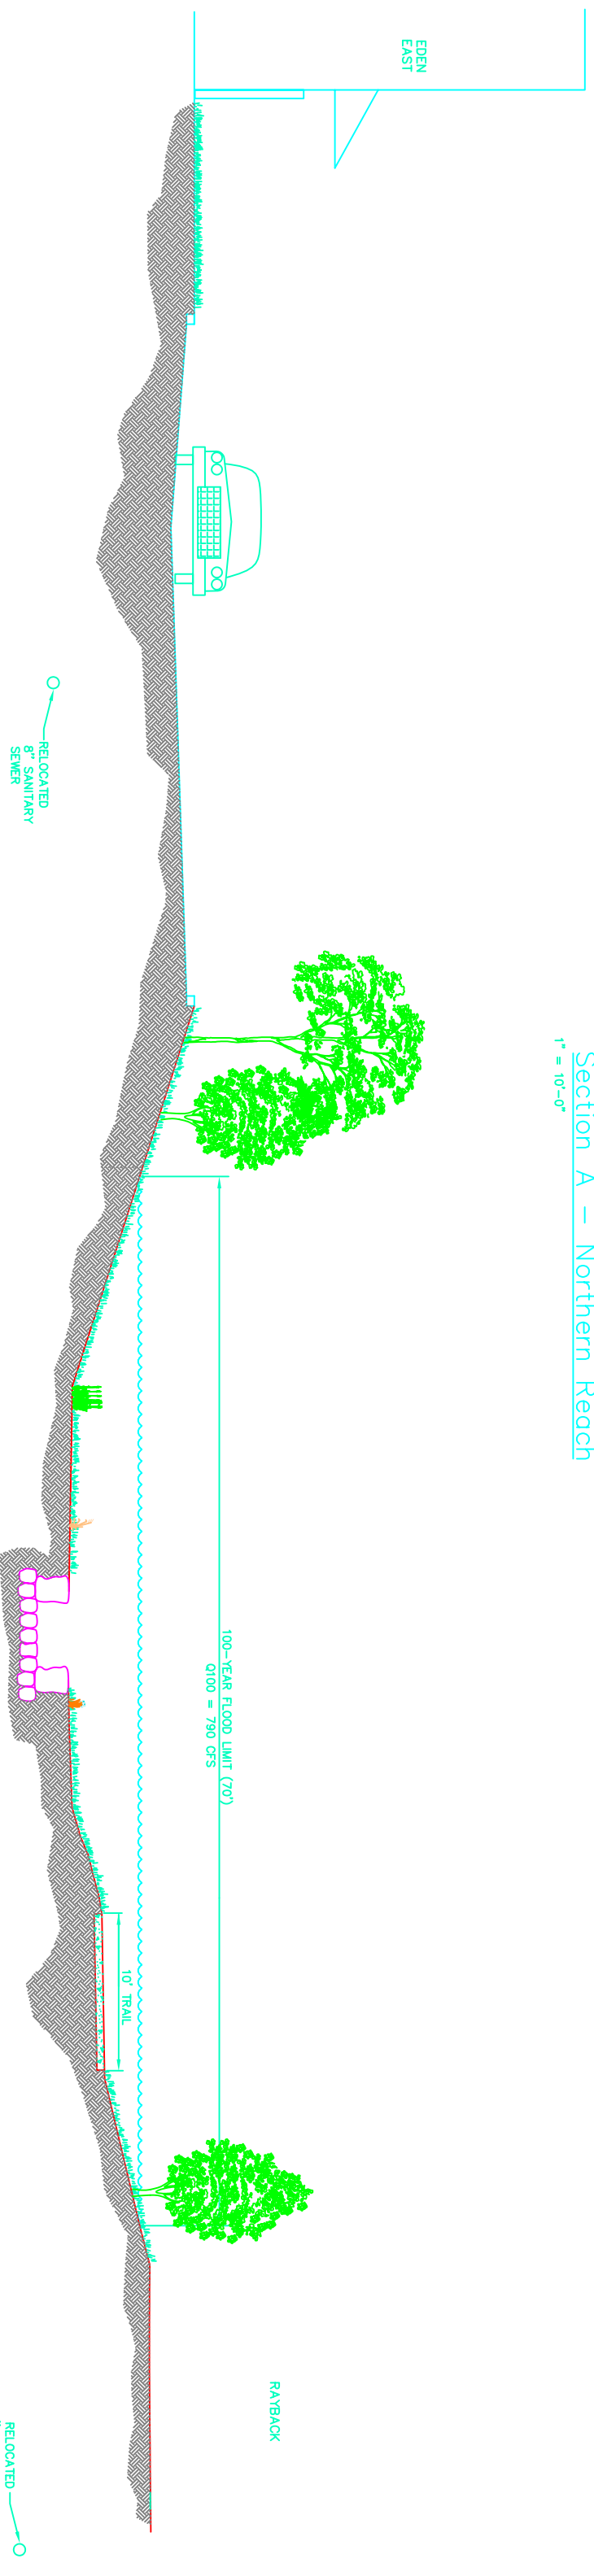

Section B -- Southern Reach
1" = 10'-0"

Elmer's Two Mile Creek Greenway Project
Phase II, Alternative 2
Wider Channel

Looking From South to North