


ELMER'S TWO MILE GREENWAY PROJECT  
 PHASE I – ALTERNATIVE 3  
 OPEN CHANNEL CREEK and TRAIL AT-GRADE CROSSING

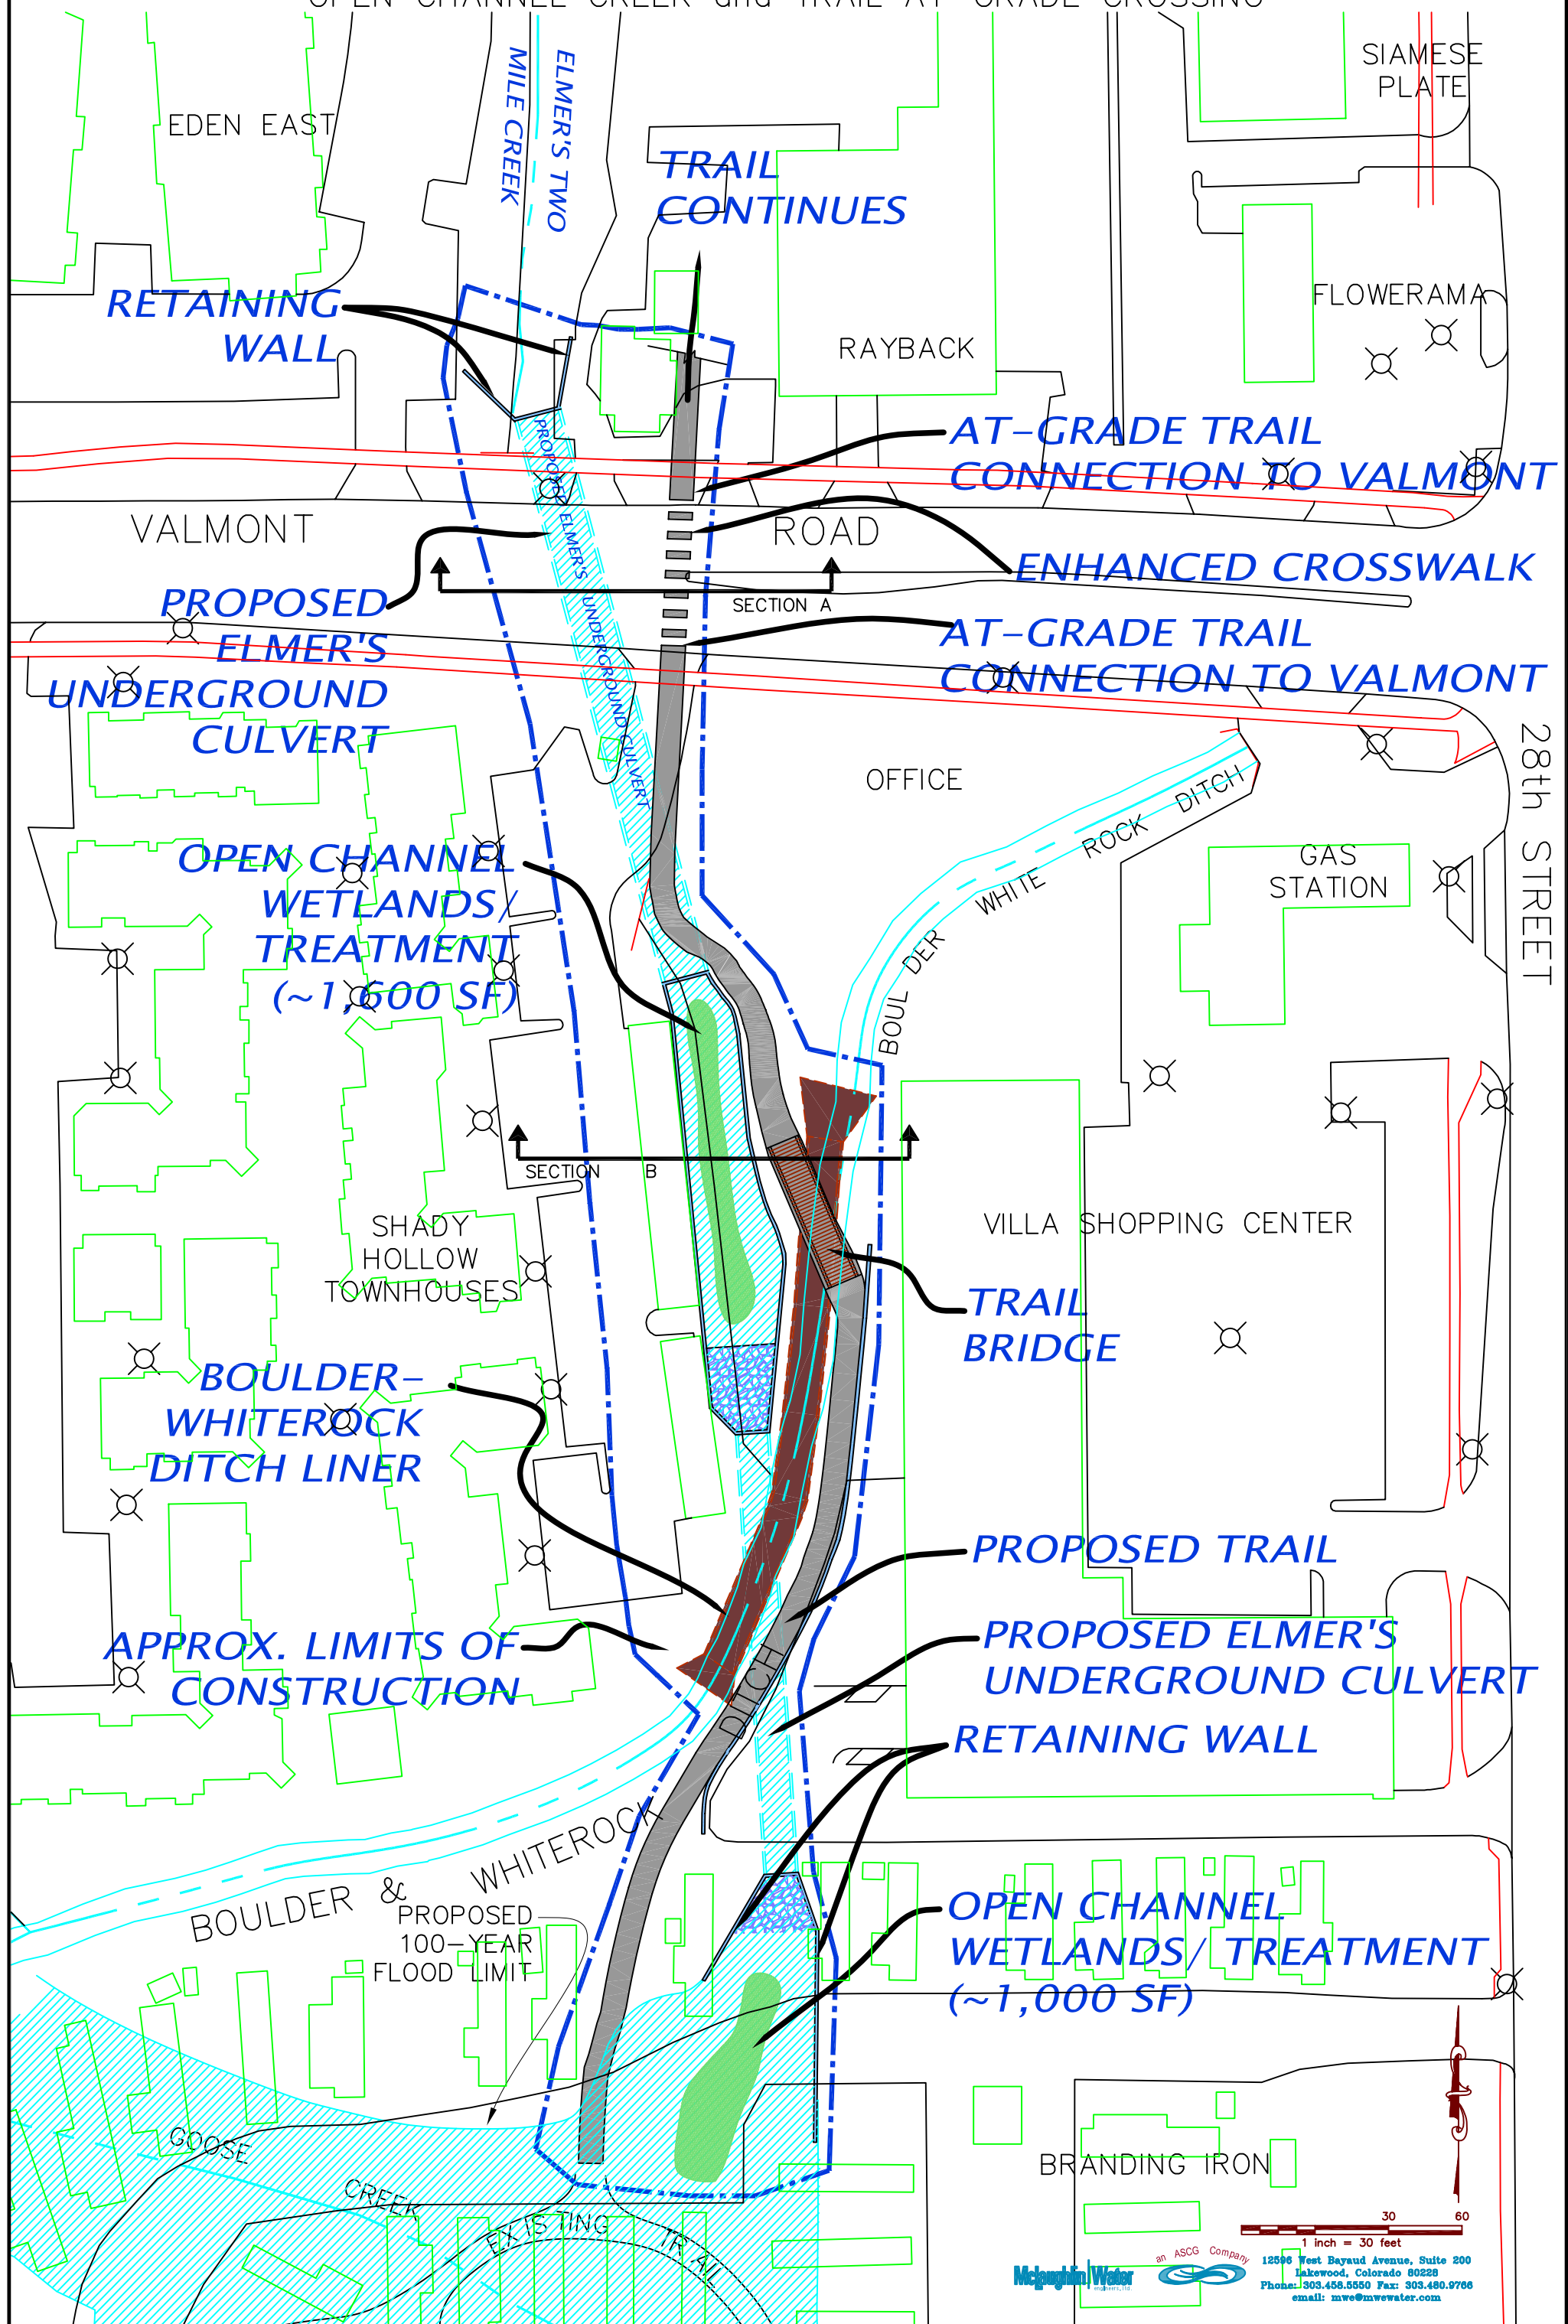

RETAINING WALL

TRAIL CONTINUES

SIAMESE PLATE

FLOWERAMA

RAYBACK

AT-GRADE TRAIL CONNECTION TO VALMONT

VALMONT

ROAD

ENHANCED CROSSWALK

PROPOSED ELMER'S UNDERGROUND CULVERT

AT-GRADE TRAIL CONNECTION TO VALMONT

OPEN CHANNEL WETLANDS/TREATMENT (~1,600 SF)

OFFICE

GAS STATION

28th STREET

SHADY HOLLOW TOWNHOUSES

VILLA SHOPPING CENTER

BOULDER-WHITEROCK DITCH LINER

TRAIL BRIDGE

APPROX. LIMITS OF CONSTRUCTION

PROPOSED TRAIL

PROPOSED ELMER'S UNDERGROUND CULVERT RETAINING WALL

BOULDER & WHITEROCK PROPOSED 100-YEAR FLOOD LIMIT

OPEN CHANNEL WETLANDS/TREATMENT (~1,000 SF)

GOOSE CREEK

BRANDING IRON

1 inch = 30 feet

McQuay-Norris Water

an ASCG Company

12506 West Bayaud Avenue, Suite 200  
 Lakewood, Colorado 80228  
 Phone: 303.458.5550 Fax: 303.450.9786  
 email: mwo@mwater.com