


ELMER'S TWO MILE GREENWAY PROJECT  
PHASE II - ALTERNATIVE 1  
NARROWER CHANNEL

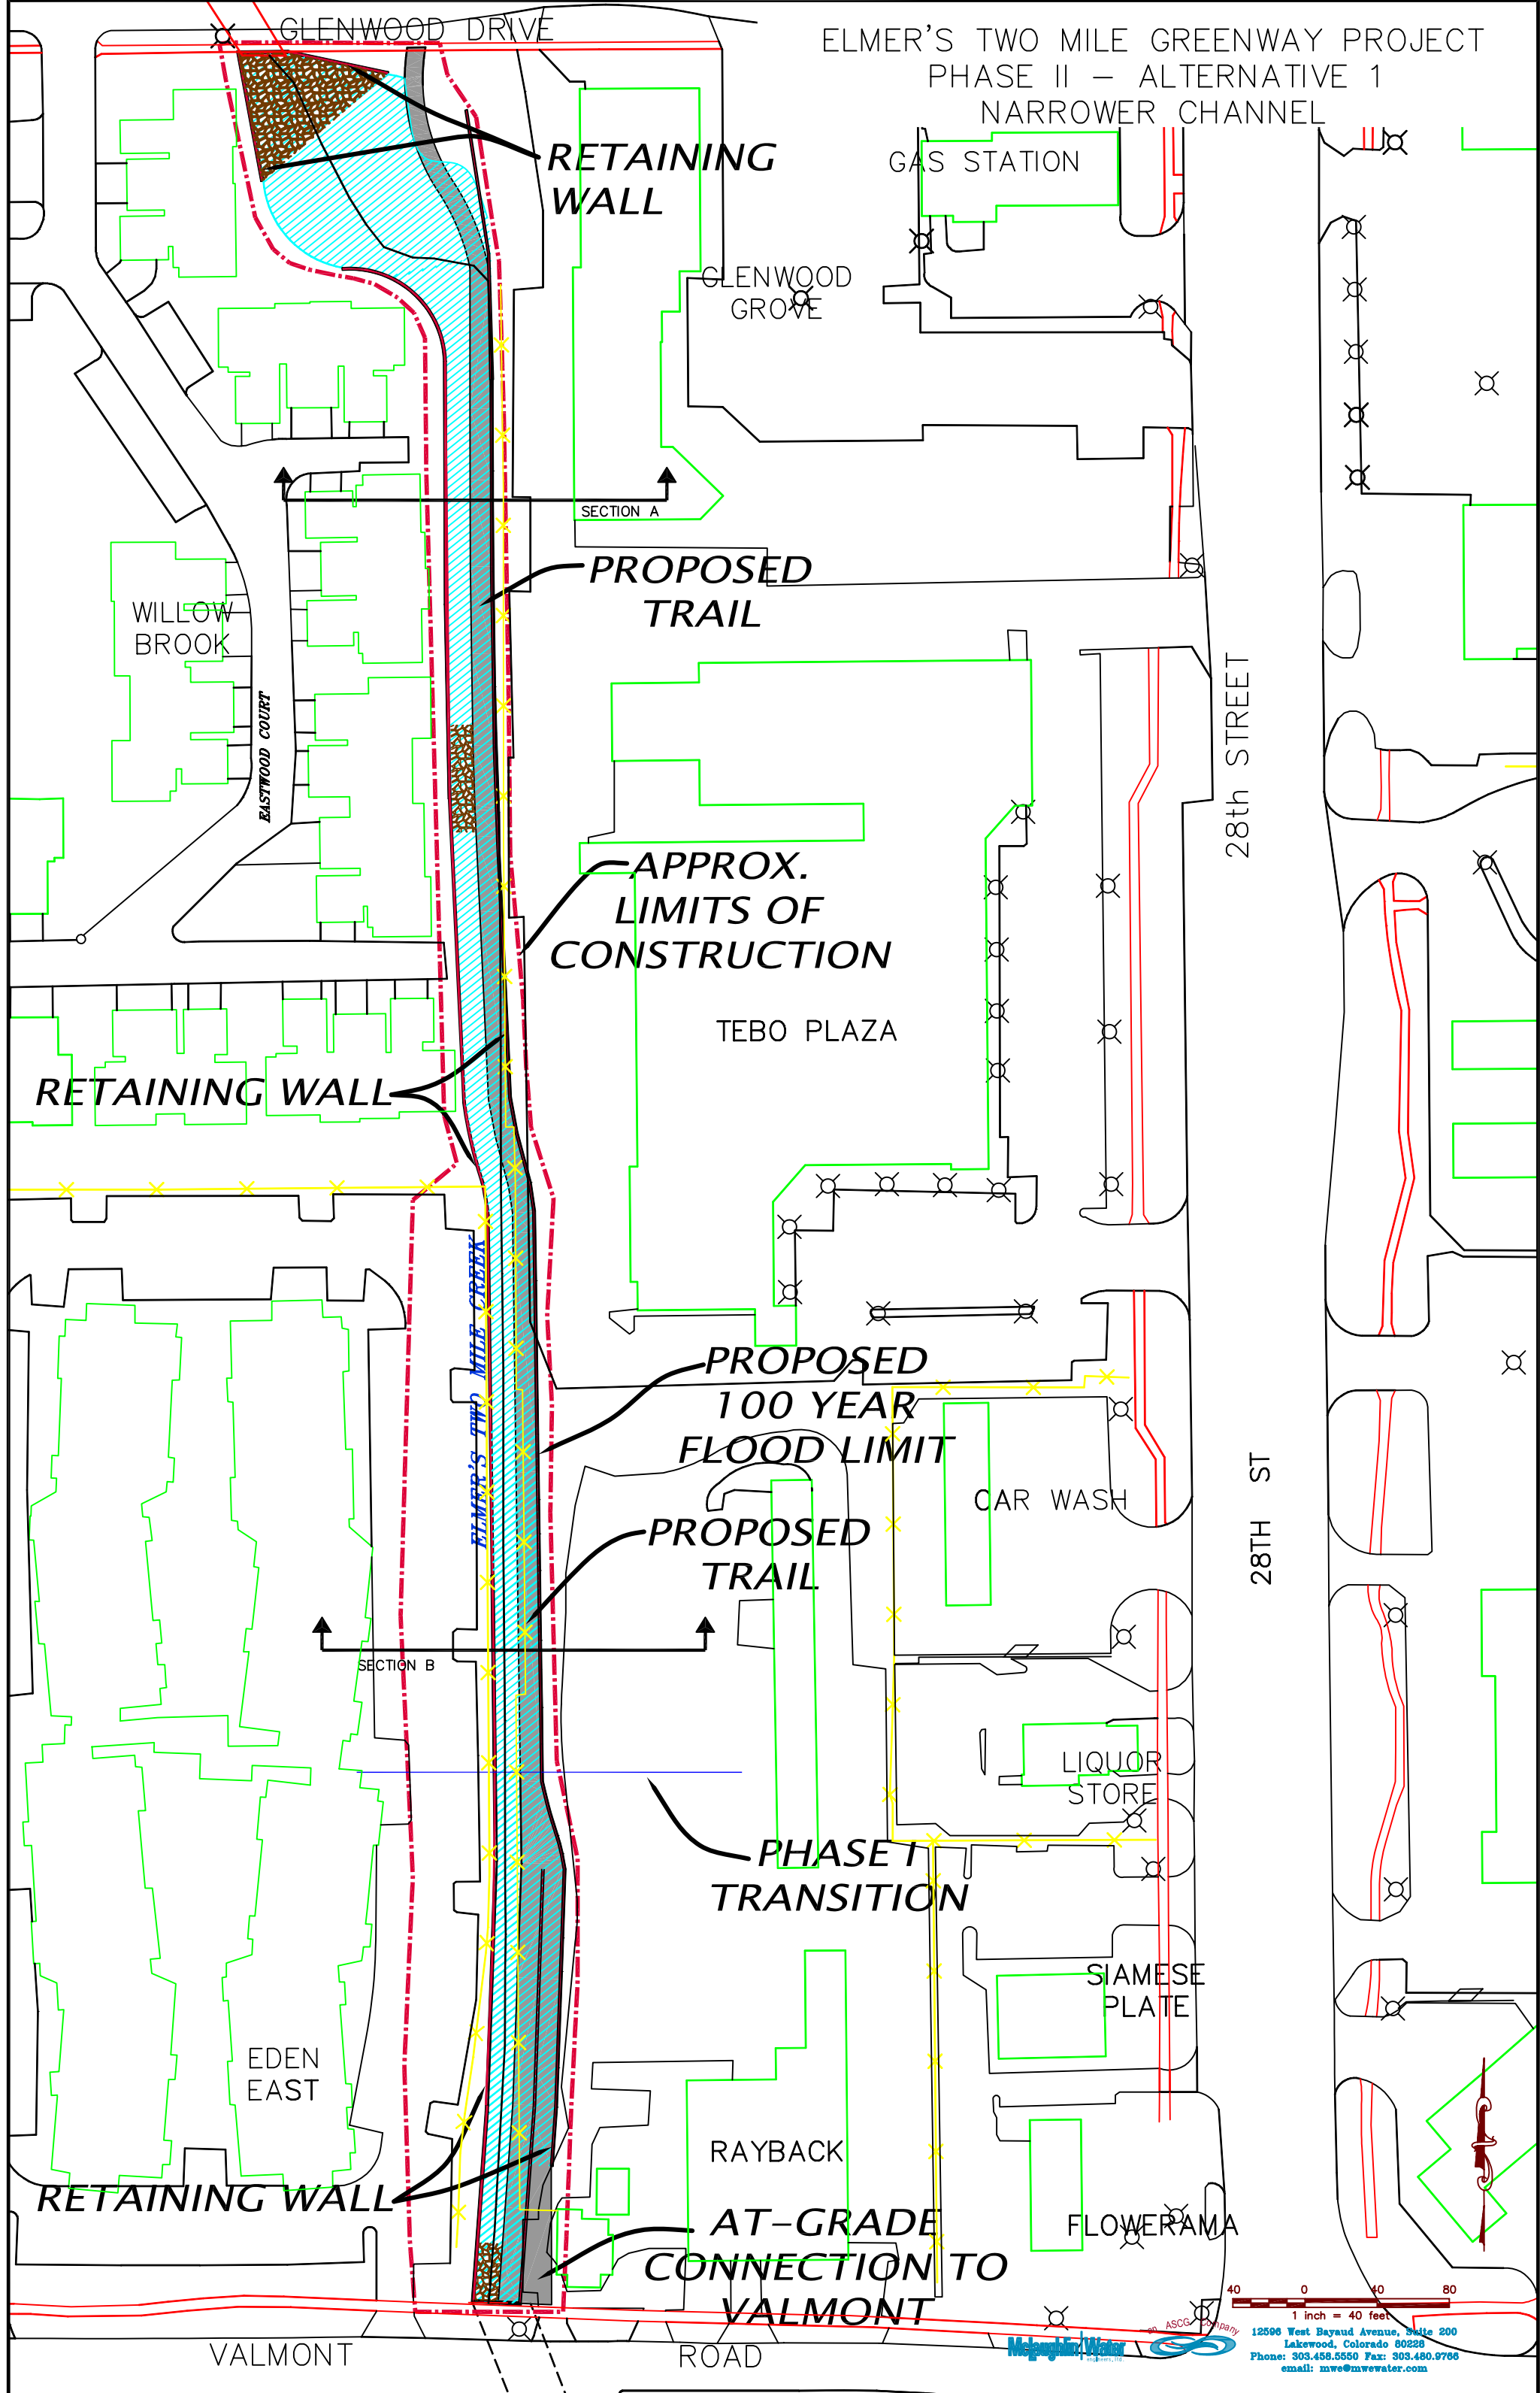

RETAINING WALL

GAS STATION

GLENWOOD GROVE

SECTION A

PROPOSED TRAIL

WILLOW BROOK

EASTWOOD COURT

APPROX. LIMITS OF CONSTRUCTION

TEBO PLAZA

RETAINING WALL

PROPOSED 100 YEAR FLOOD LIMIT

PROPOSED TRAIL

CAR WASH

SECTION B

PHASE I TRANSITION

LIQUOR STORE

EDEN EAST

RAYBACK

RETAINING WALL

AT-GRADE CONNECTION TO VALMONT

FLOWERAMA

VALMONT

ROAD

28th STREET

28th ST

1 inch = 40 feet

ASCC  
12506 West Bayaud Avenue, Suite 200  
Lakewood, Colorado 80228  
Phone: 303.458.5550 Fax: 303.480.9766  
email: mwe@mwater.com