


ELMER'S TWO MILE GREENWAY PROJECT
PHASE II - ALTERNATIVE 2
WIDER CHANNEL

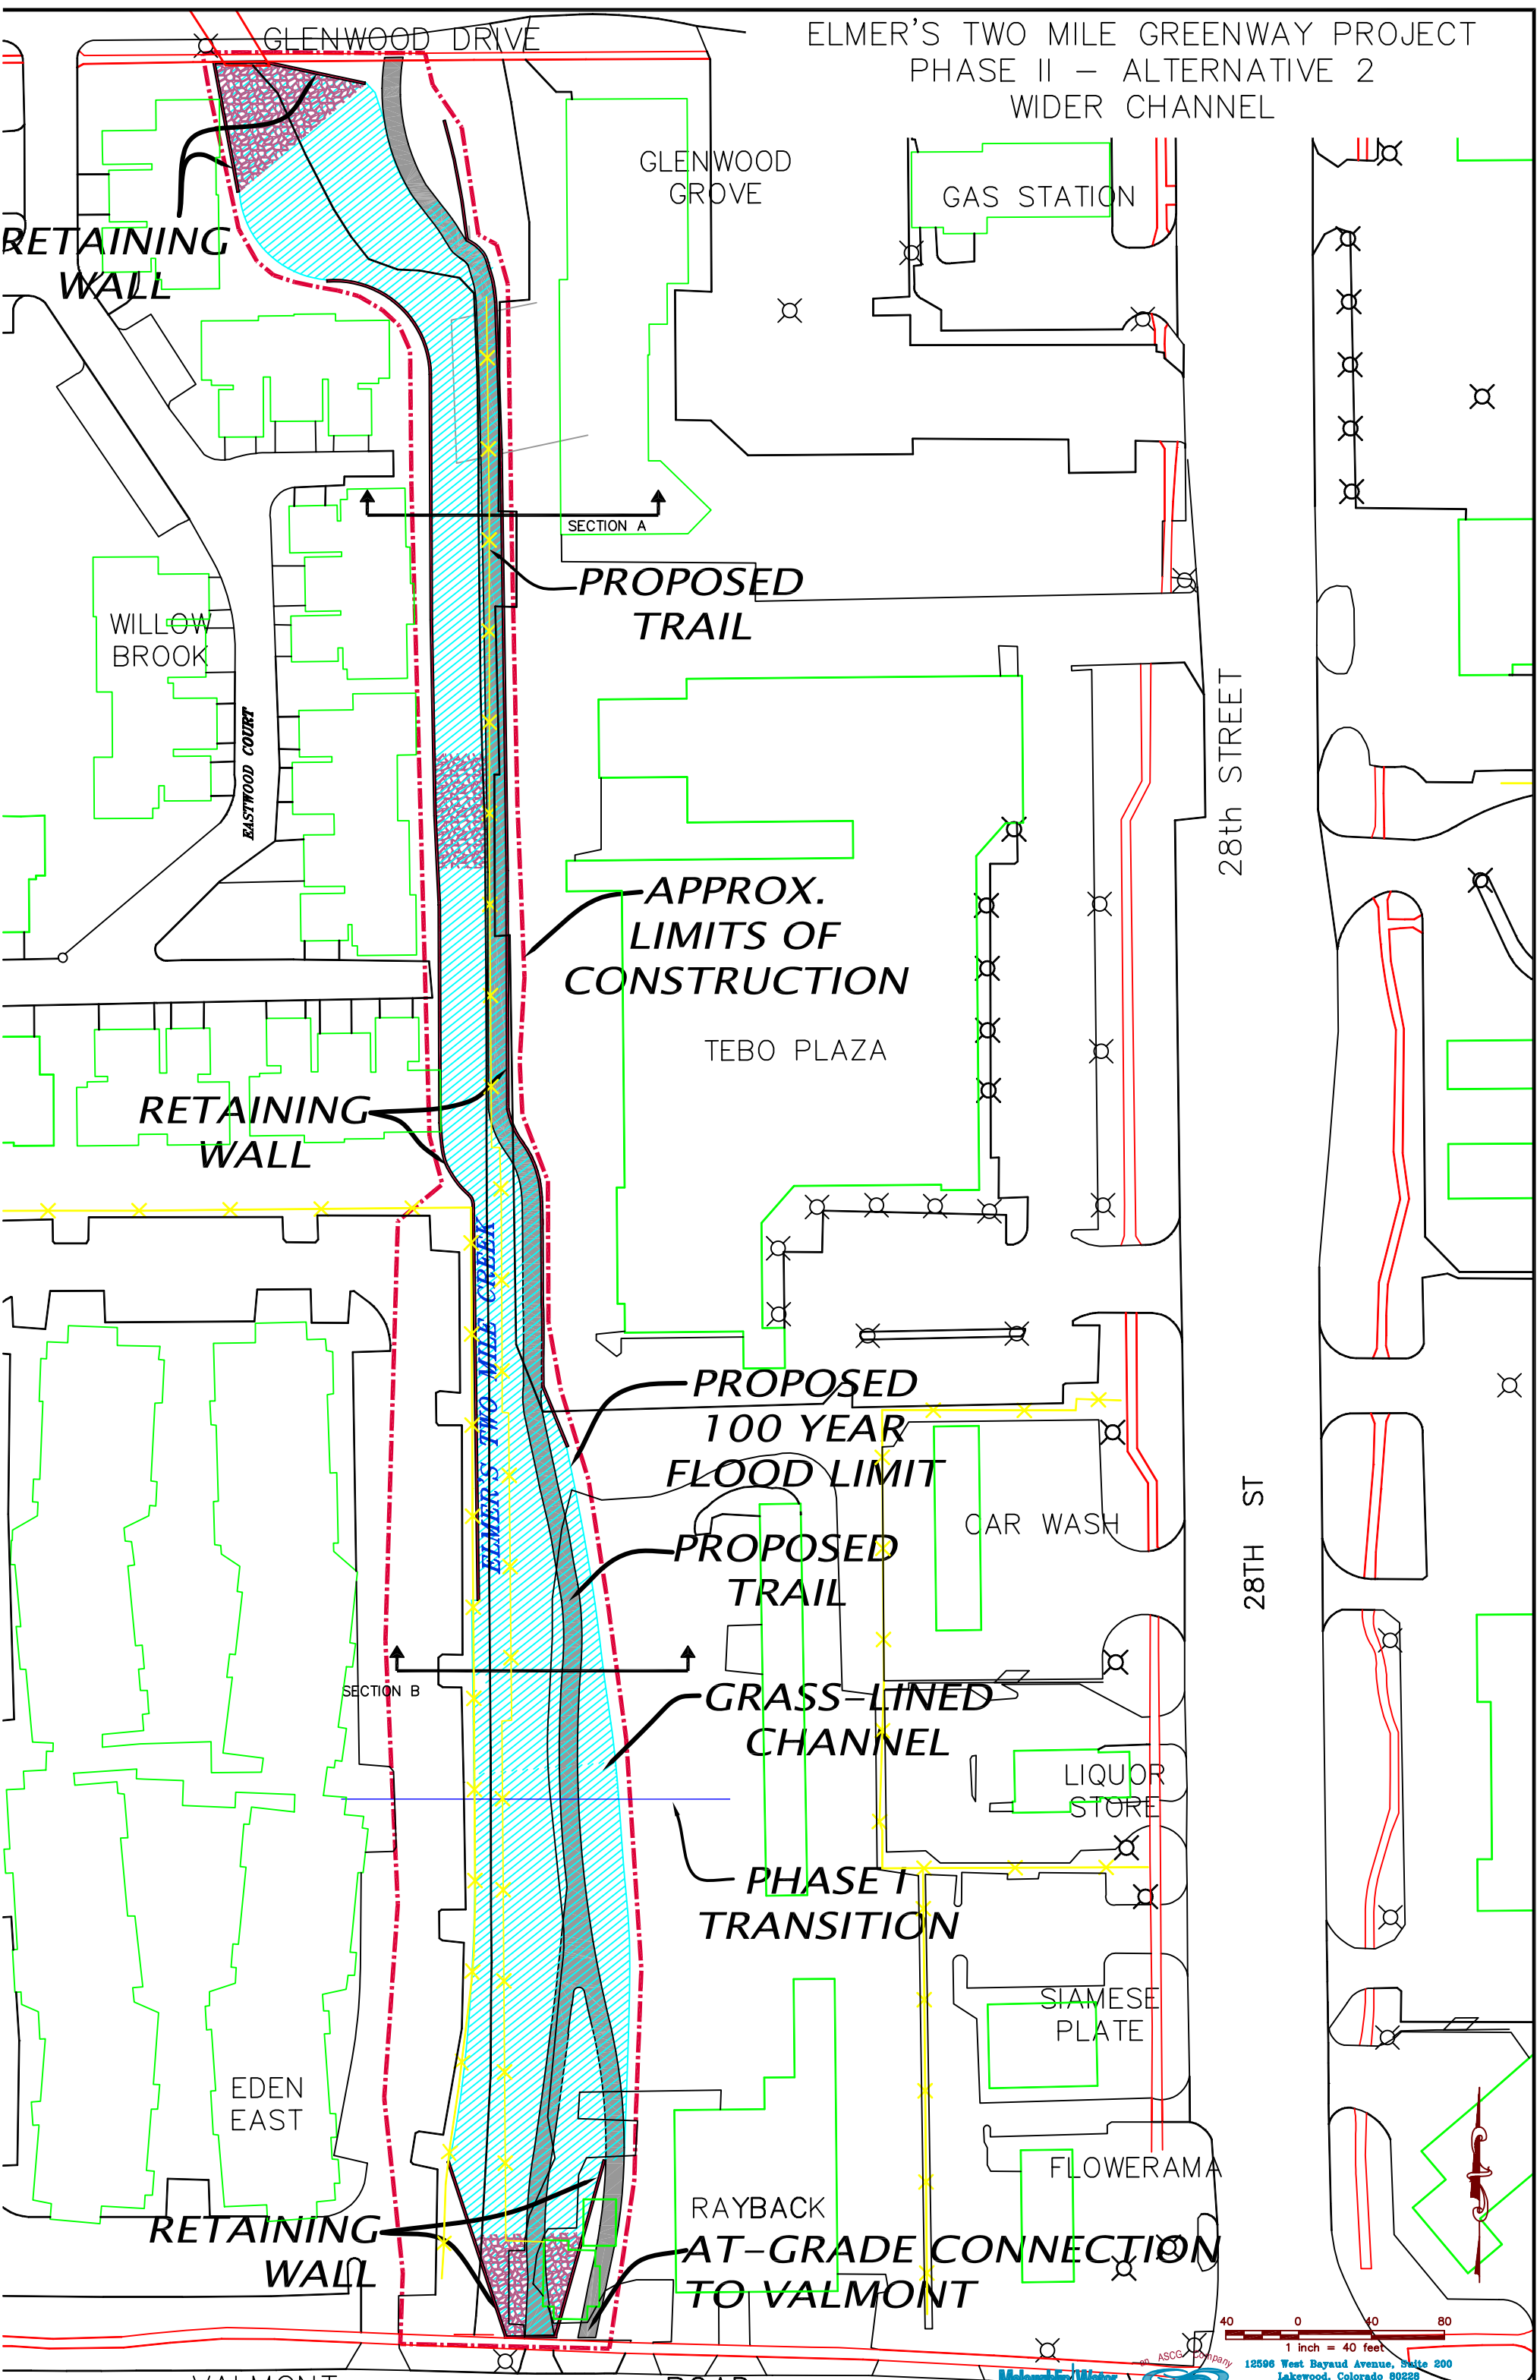

RETAINING WALL

WILLOW BROOK

EASTWOOD COURT

RETAINING WALL

EDEN EAST

RETAINING WALL

VALMONT

GLENWOOD GROVE

GAS STATION

PROPOSED TRAIL

APPROX. LIMITS OF CONSTRUCTION

TEBO PLAZA

PROPOSED 100 YEAR FLOOD LIMIT

PROPOSED TRAIL

GRASS-LINED CHANNEL

PHASE I TRANSITION

CAR WASH

LIQUOR STORE

SIAMESE PLATE

FLOWERAMA

RAYBACK

AT-GRADE CONNECTION TO VALMONT

28th STREET

28TH ST

ROAD

1 inch = 40 feet
12506 West Bayaud Avenue, Suite 200
Lakewood, Colorado 80228
Phone: 303.458.5550 Fax: 303.480.9768

